





宮崎県児湯郡新富町大字上富田

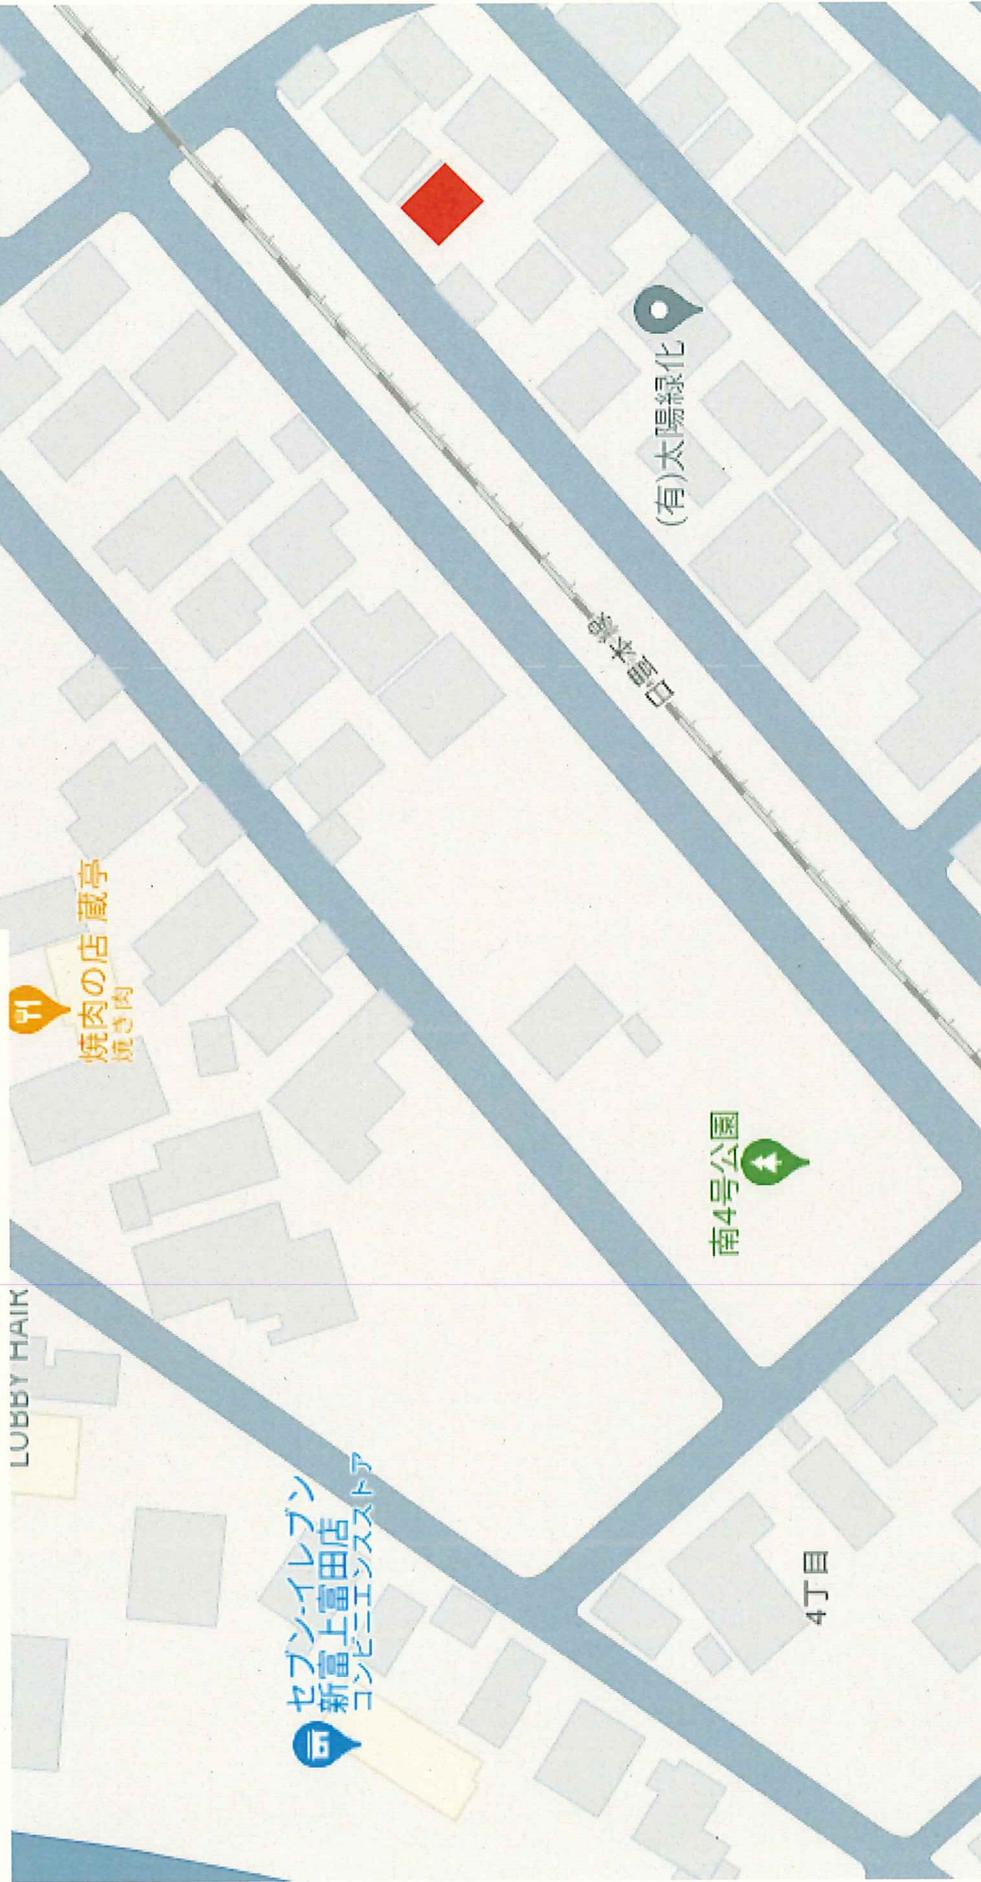

1階縮尺 1/100

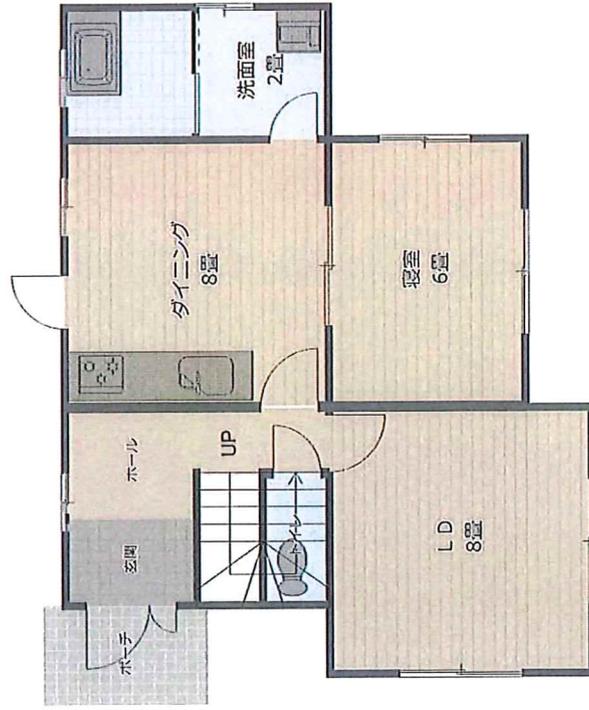

2階縮尺 1/100

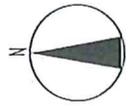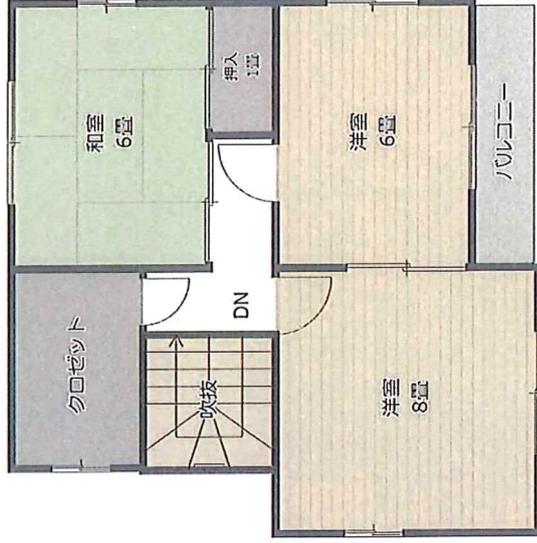



No.1

新富町大字上富田3400-2
空家外観



No.2

玄関扉前



No.3

玄関

No.4

リビング

.....

.....

.....

.....

.....

.....

.....

.....



No.5

キッチン兼食卓

.....

.....

.....

.....

.....

.....

.....

.....



No.6

寝室

.....

.....

.....


.....

.....

.....

.....

.....

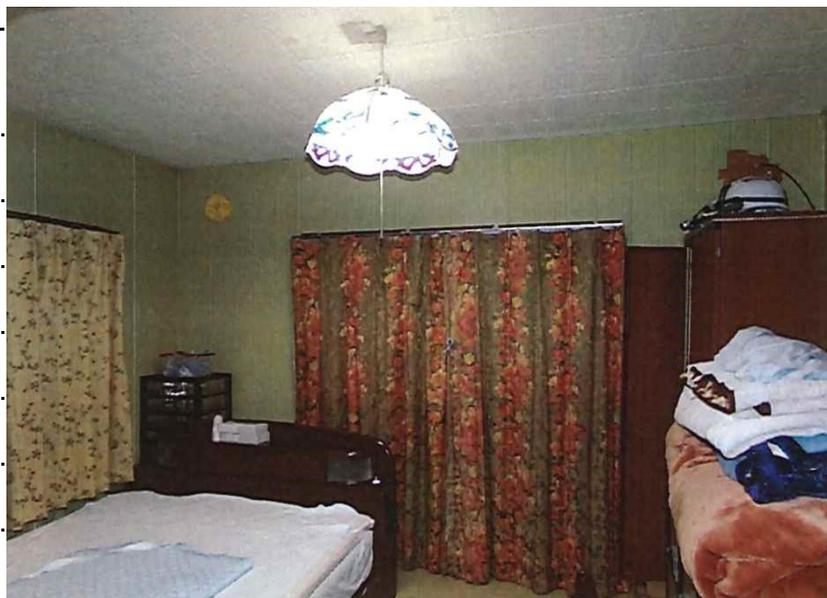

No.7




トイレ

No.8



洗面所

No.9

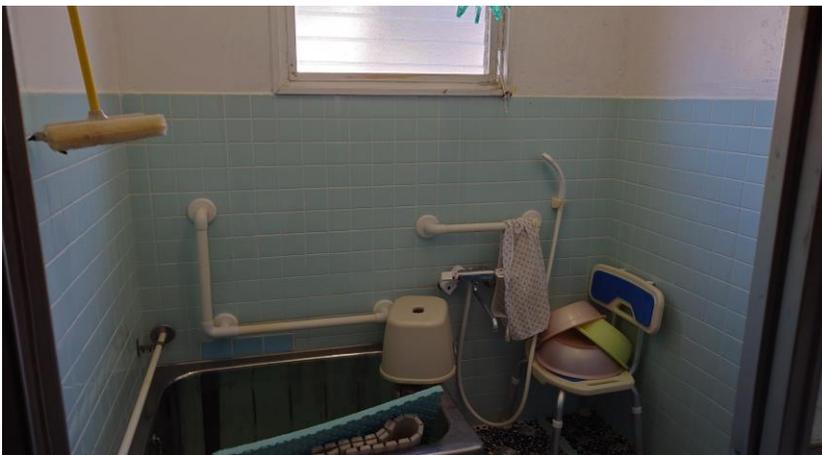

浴室

No.10

1階階段



No.11

2階階段



No.12

クローゼット(2階)





No.13

洋室①(2階)

.....

.....

.....

.....

.....

.....

.....



No.14

洋室②(2階)

.....

.....

.....

.....

.....

.....

.....



No.15

和室(2階)

.....

.....

.....

.....

.....

.....

.....

No.16

駐車場

.....

.....

.....

.....

.....

.....

.....



No.17

物置き

.....

.....

.....

.....

.....

.....

.....

